



NOTE: CONTRACTOR TO VERIFY EXISTING ROOF PITCH

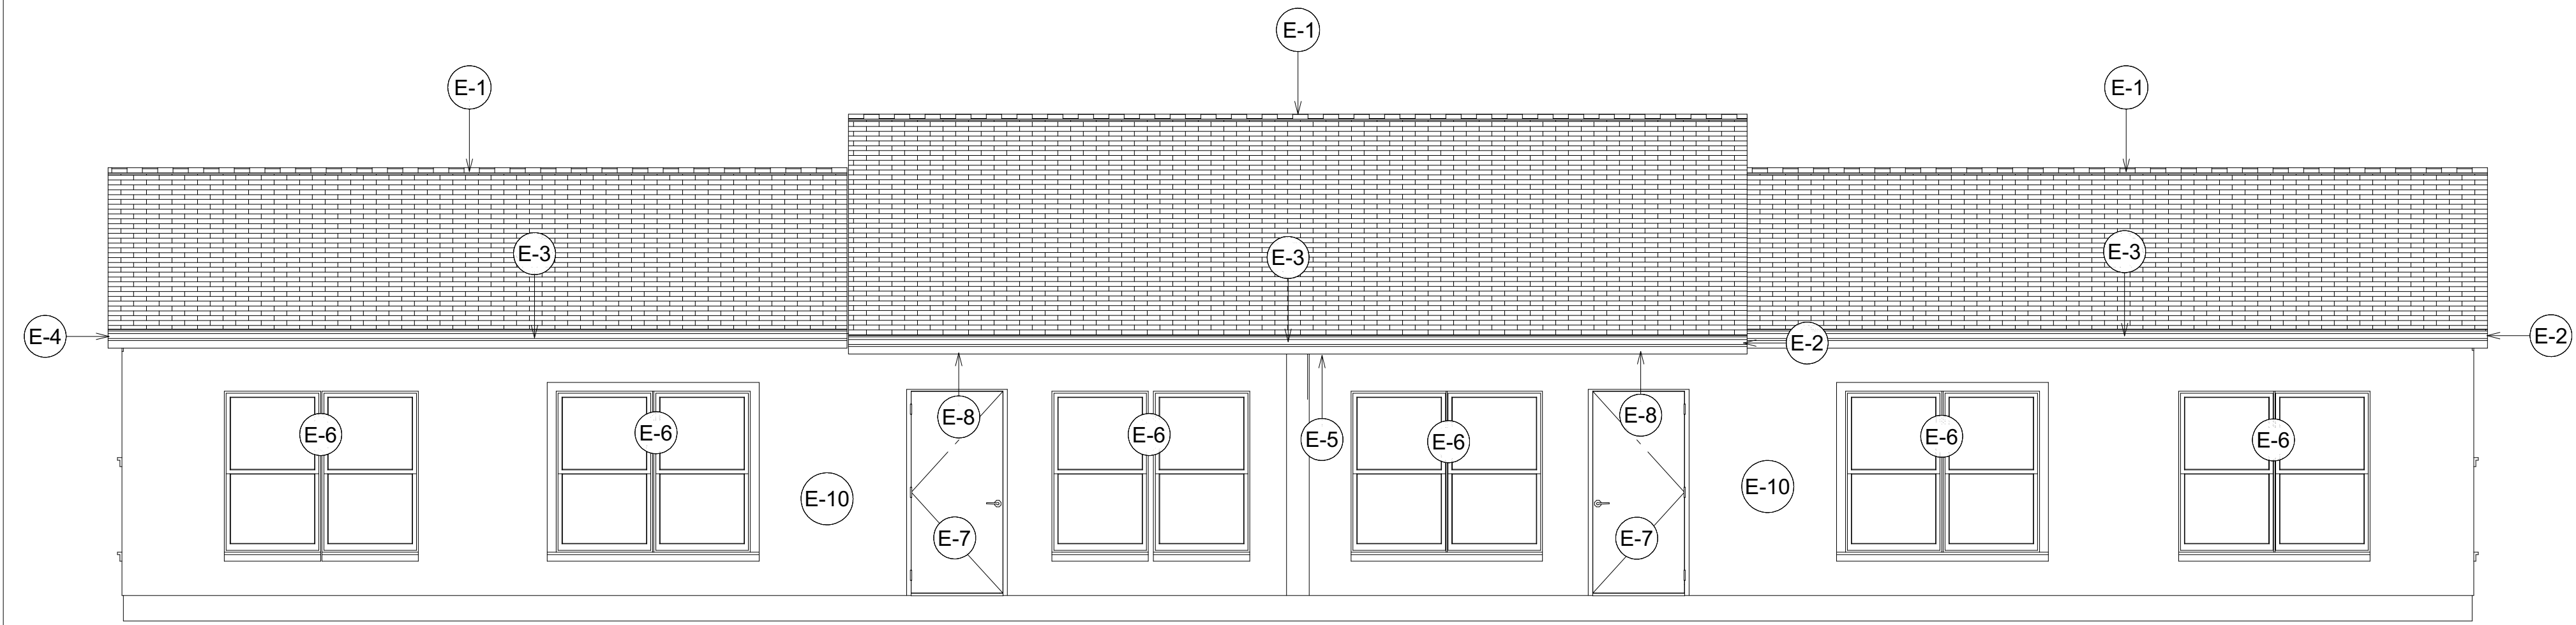


**FRONT ELEVATION 4 BEDROOM DUPLEX**

SCALE: 1/4" = 1'-0"

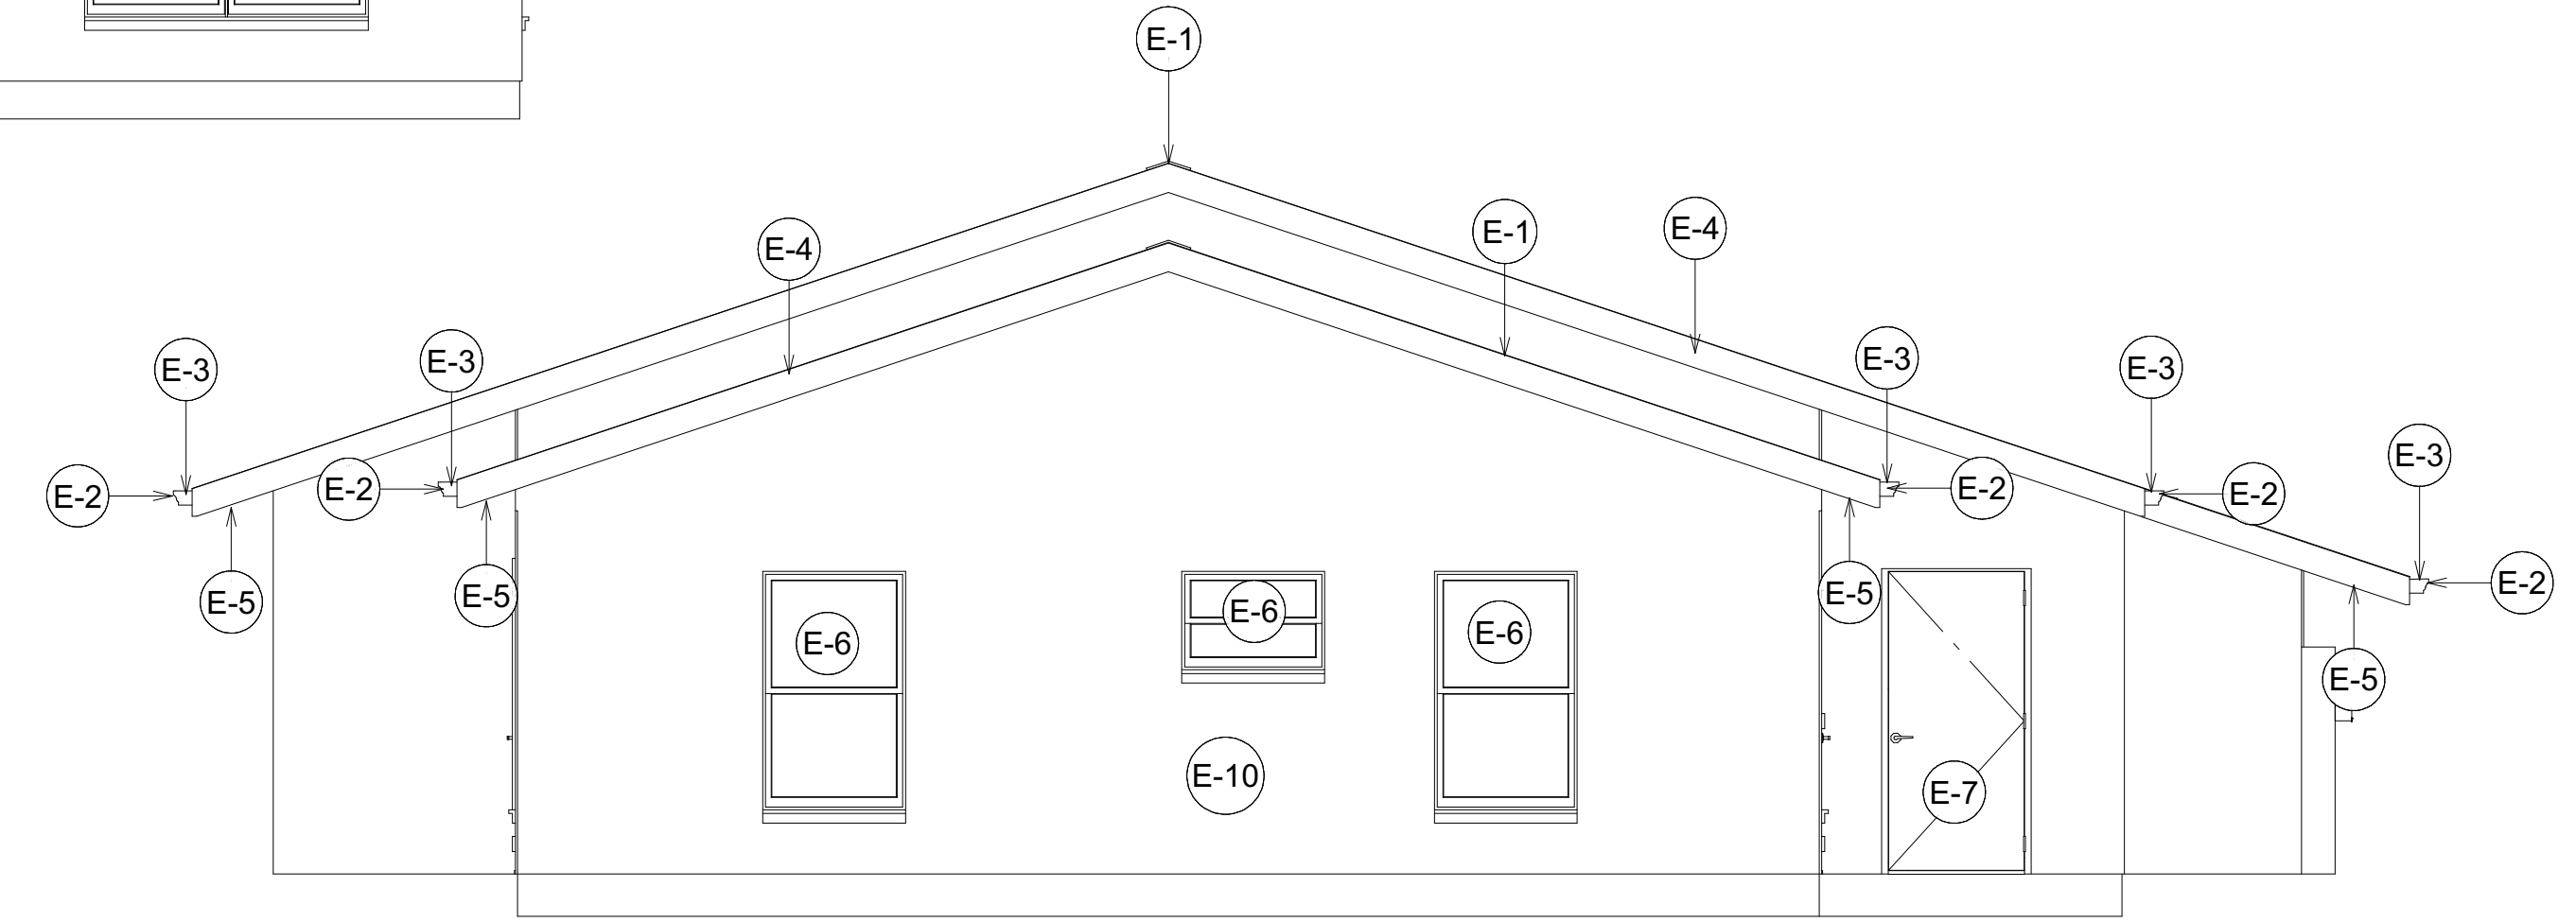


**RIGHT ELEVATION 4 BEDROOM DUPLEX**

SCALE: 1/4" = 1'-0"

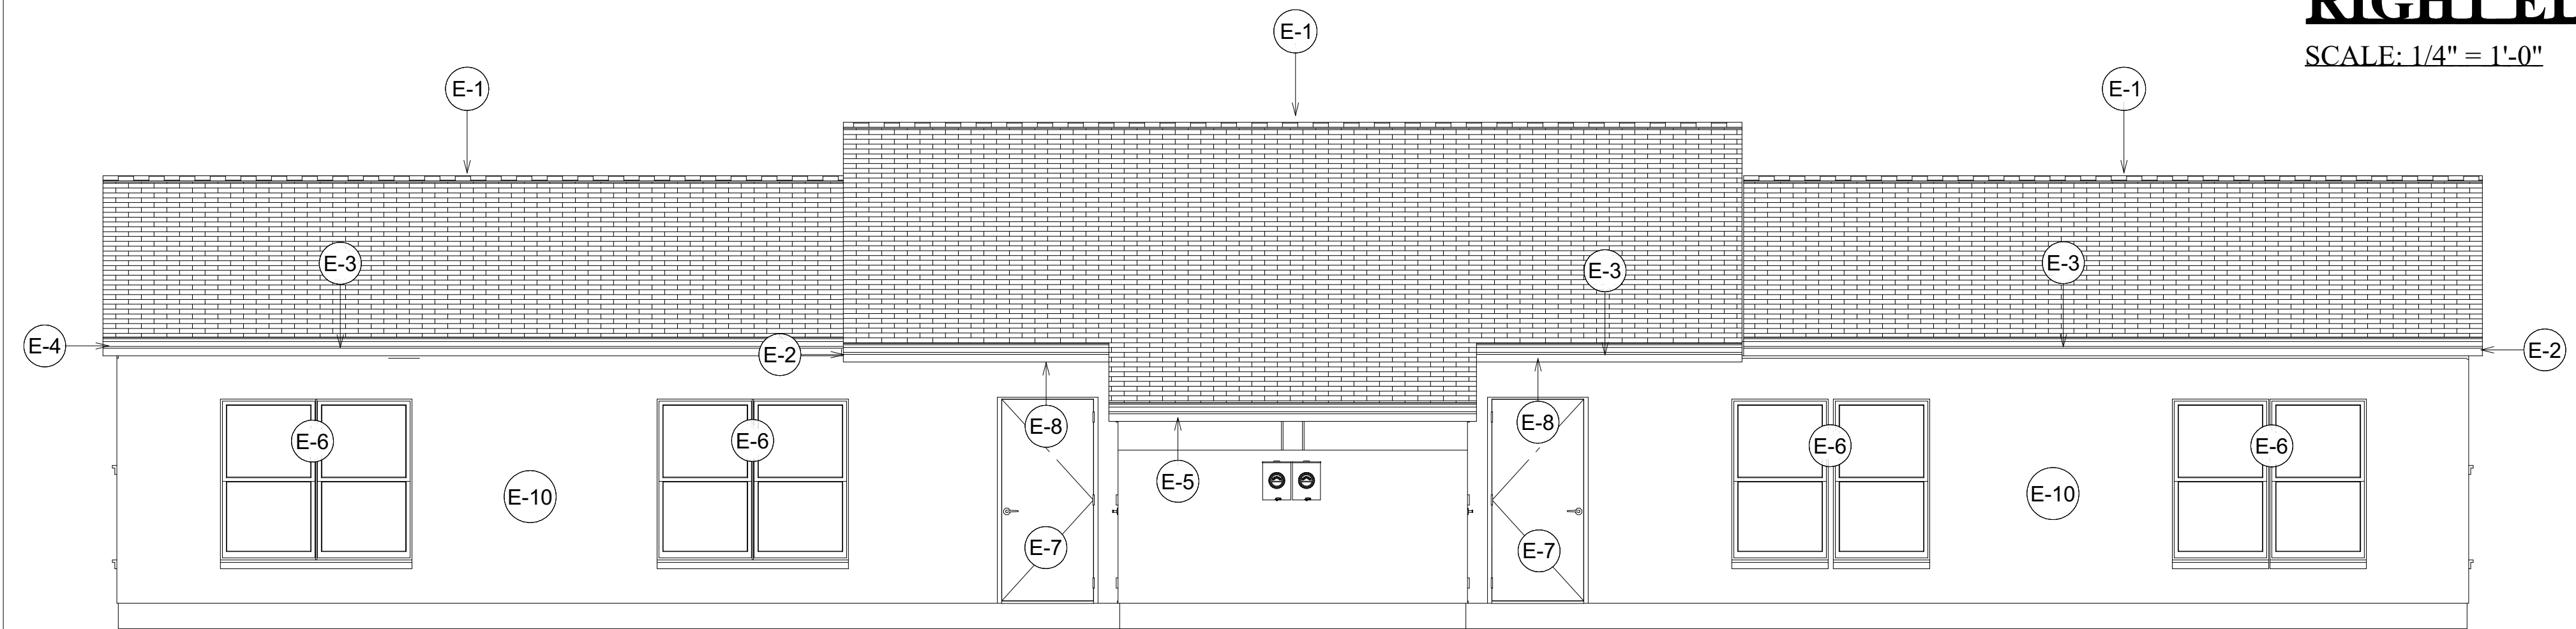


**REAR ELEVATION 4 BEDROOM DUPLEX**

SCALE: 1/4" = 1'-0"

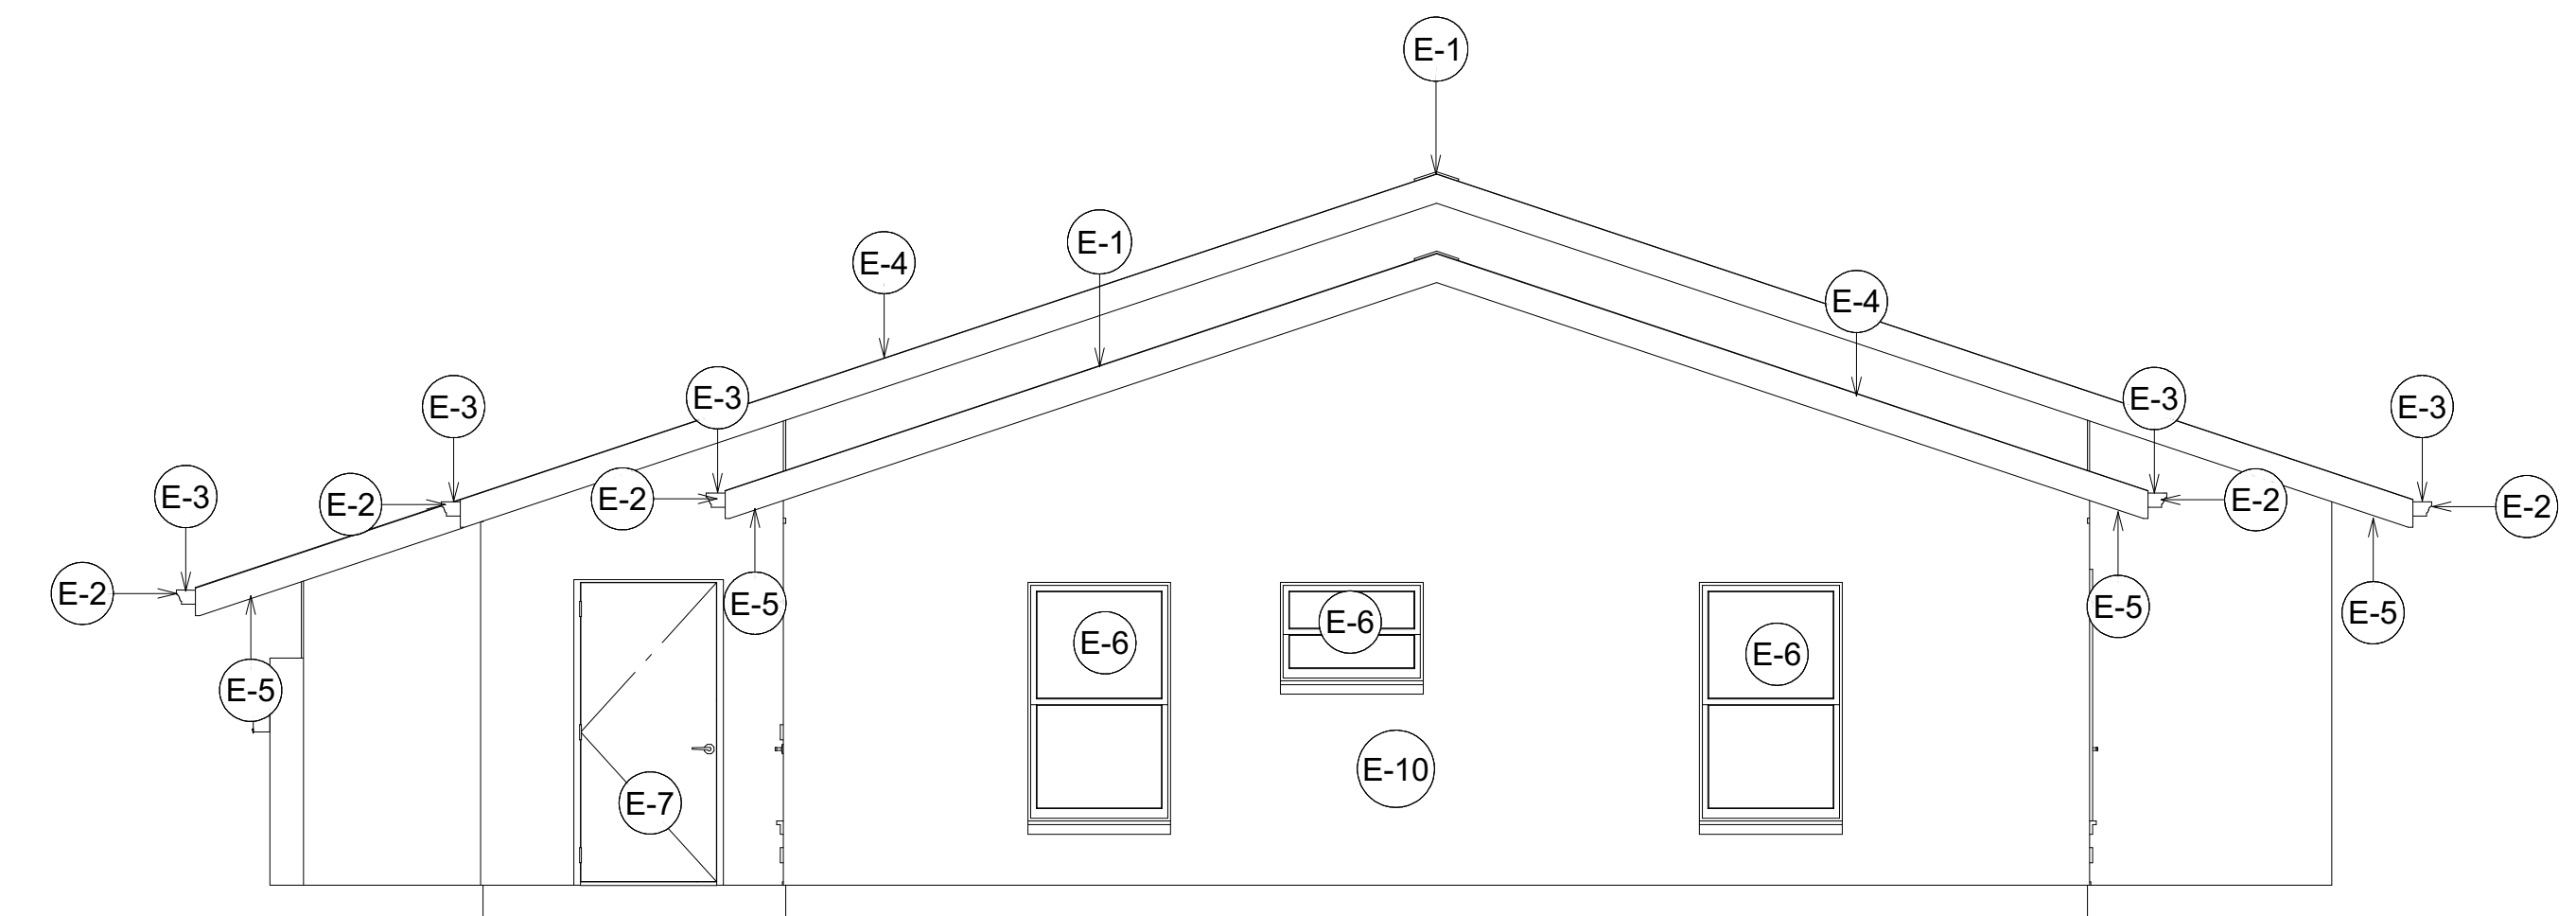

**LEFT ELEVATION 2 BEDROOM DUPLEX**

SCALE: 1/4" = 1'-0"

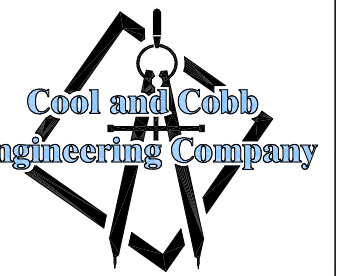

COOL AND COBB  
ENGINEERING COMPANY  
203 W. MAIN ST.  
AVON PARK, FL 33825  
OFFICE: (863) 657-2323  
FAX: (863) 657-2324  
mail@coolandcobb.com

SEAL

JAMES "MASON" COBB, P.E.  
License No. 78600

CONTRACTOR  
DIVERSE HOUSING, INC.  
7777 GLADES ROAD  
BOCA RATON, FL 33472  
(202) 256-1648

CLIENT  
DIVERSE HOUSING SERVICES, INC.  
PROJECT  
AMARYLLIS GARDENS APTS  
381 MALONE DRIVE  
PAHOKEE, FL 33476

PHASE  
PROPOSED  
SCOPE OF WORK

ISSUE DATE  
Thursday, February 8, 2024

REVISIONS:	DESCRIPTION OF REVISION
REV. #	
DATE	

DRAWN BY: G.G.  
CHECKED BY: J.M.C.  
SHEET # 10 OF 12

AA-6

JOB #: 23-177-2534

FOR BIDDING PURPOSES ONLY