
Exterior Repairs														
Project: <u>Amaryllis Gardens</u>					E-1	E-2	E-3	E-4	E-5	E-6	E-7	E-8	E-9	E-10
Building	Unit Number	Unit Size	Occ/Vac	Accb'l Unit	Replace Roof	Gutters & Downs	Install Gutter Guards	Replace Facia	Replace Sofits	Replace Windows	Replace Doors & Hardware	Replace Light Fixtures	Replace HVAC	Repaint Building Exterior
1	343 345 347	3BR 3BR 3BR	Occ Occ Occ	No No Yes	Yes	Replace	Х	Х	Х	X	X	Х	X	YES
6	349 405 407 409	3BR 3BR 3BR 3BR	Occ Occ Occ Occ	No Yes No No	Yes	Replace	Х	Х	X	X X X X X	X	X		YES
8	411 393 395 397 399	3BR 3BR 3BR 3BR 3BR	Occ Occ Occ Occ Occ	No No No No	Yes	Replace	X	Х	X	X X X X X	X	X X X X	X	YES
9	383 385 387 389	3BR 3BR 3BR 3BR	Occ Occ Occ Occ	No No No	Yes	Replace	X	Х	X	X X X X	Х	X X X X	X X	YES
11	373 375 377 379	3BR 3BR 3BR 3BR	Occ Occ Occ Occ	No No No	Yes	Replace	X	Х	X	X X X X	X	X X X X	X	YES
12	363 365 367 369	3BR 3BR 3BR 3BR	Vac Occ Occ Occ	HDCP No No	Yes	Replace	X	Х	X	X X X X	X	X X X X	X X X	YES

* E-9 - LOCATION OF A/C TO BE FIELD VERIFIED, TYP.

* ALL EXTERIOR WALLS, DOORS, AND FIXTURES TO BE PAINTED PER SPECIFICATIONS.

SCOPE OF WORK THREE BEDROOM FOURPLEX

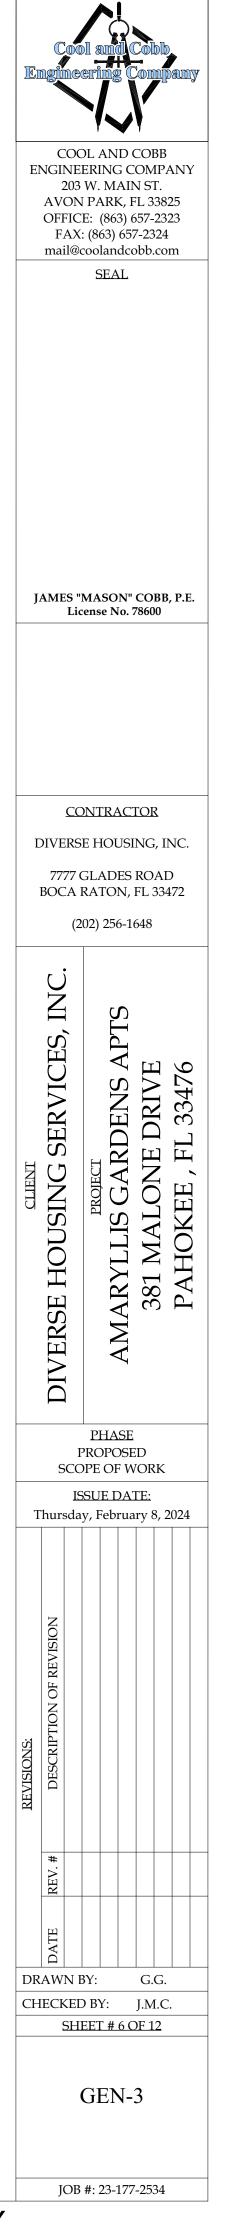

FOR BIDDING PURPOSES ONLY